



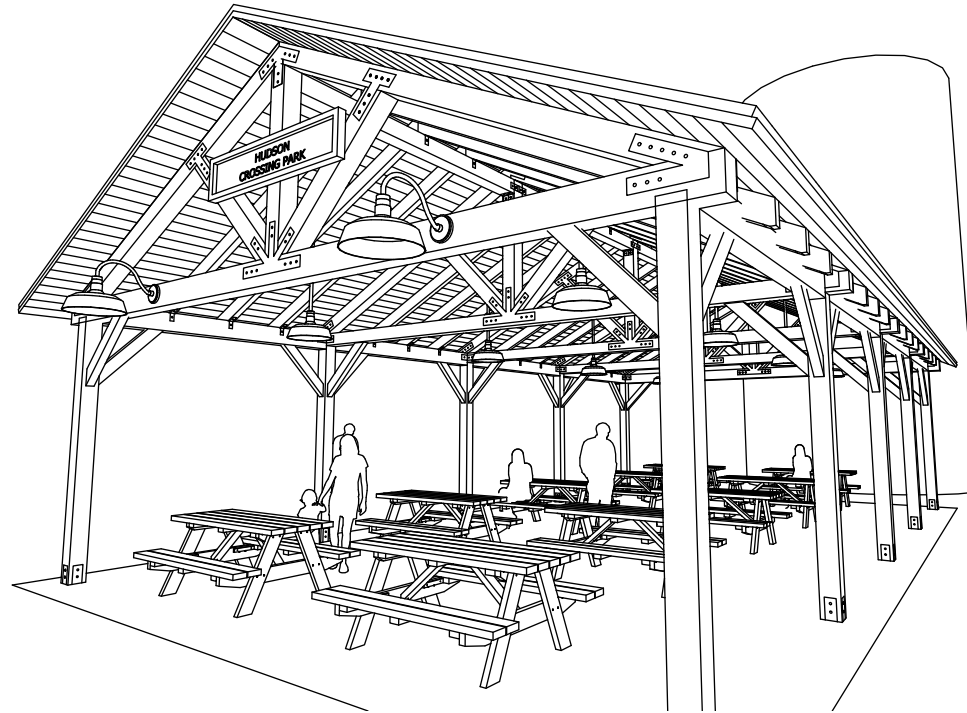


**TOWN OF GREENWICH NEW YORK
HUDSON RIVERSIDE PARK
NEW PICNIC PAVILION**


BID DOCUMENTS

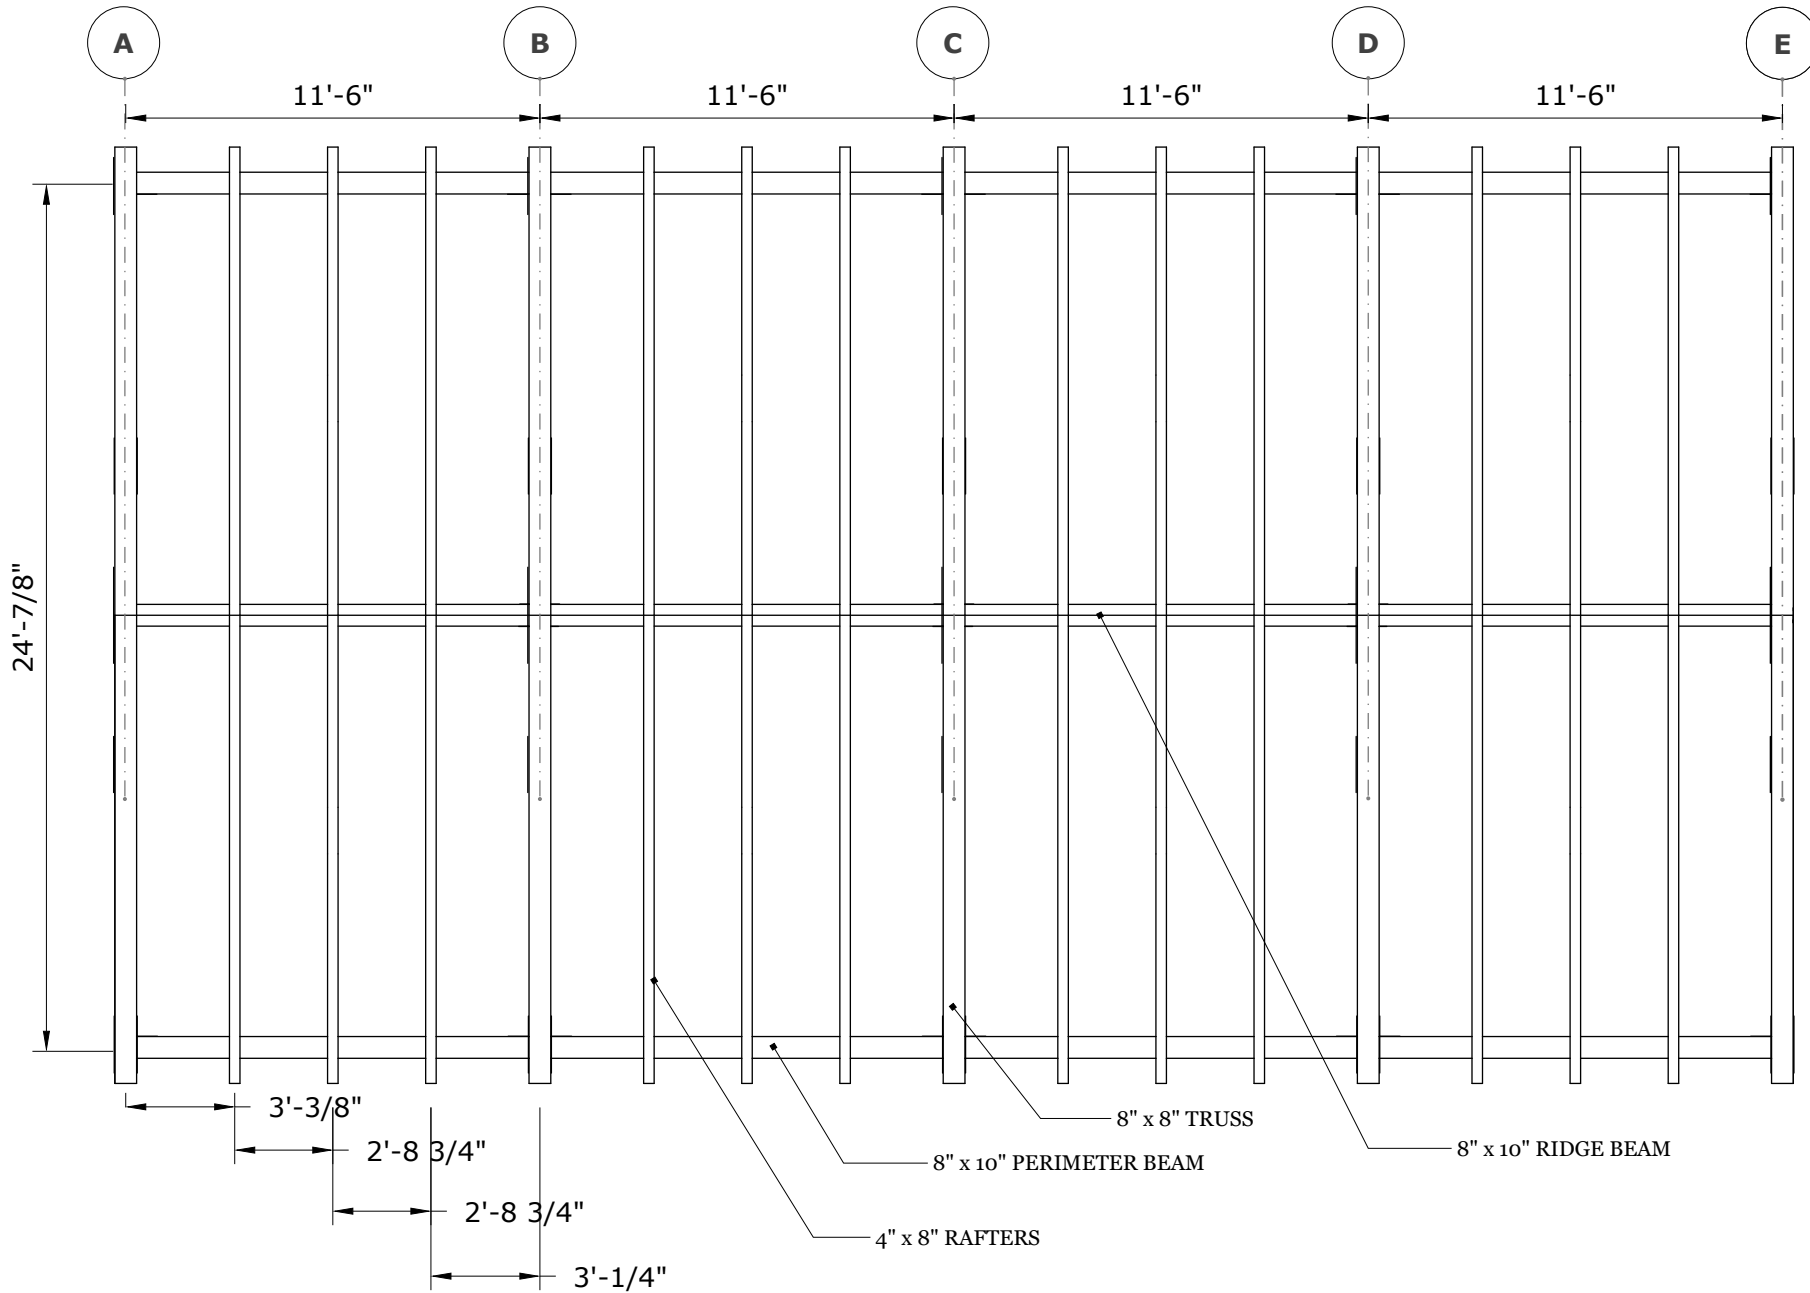


A FRAMING PLAN
A01 Scale: 3/16" = 1'-0" (1:64)

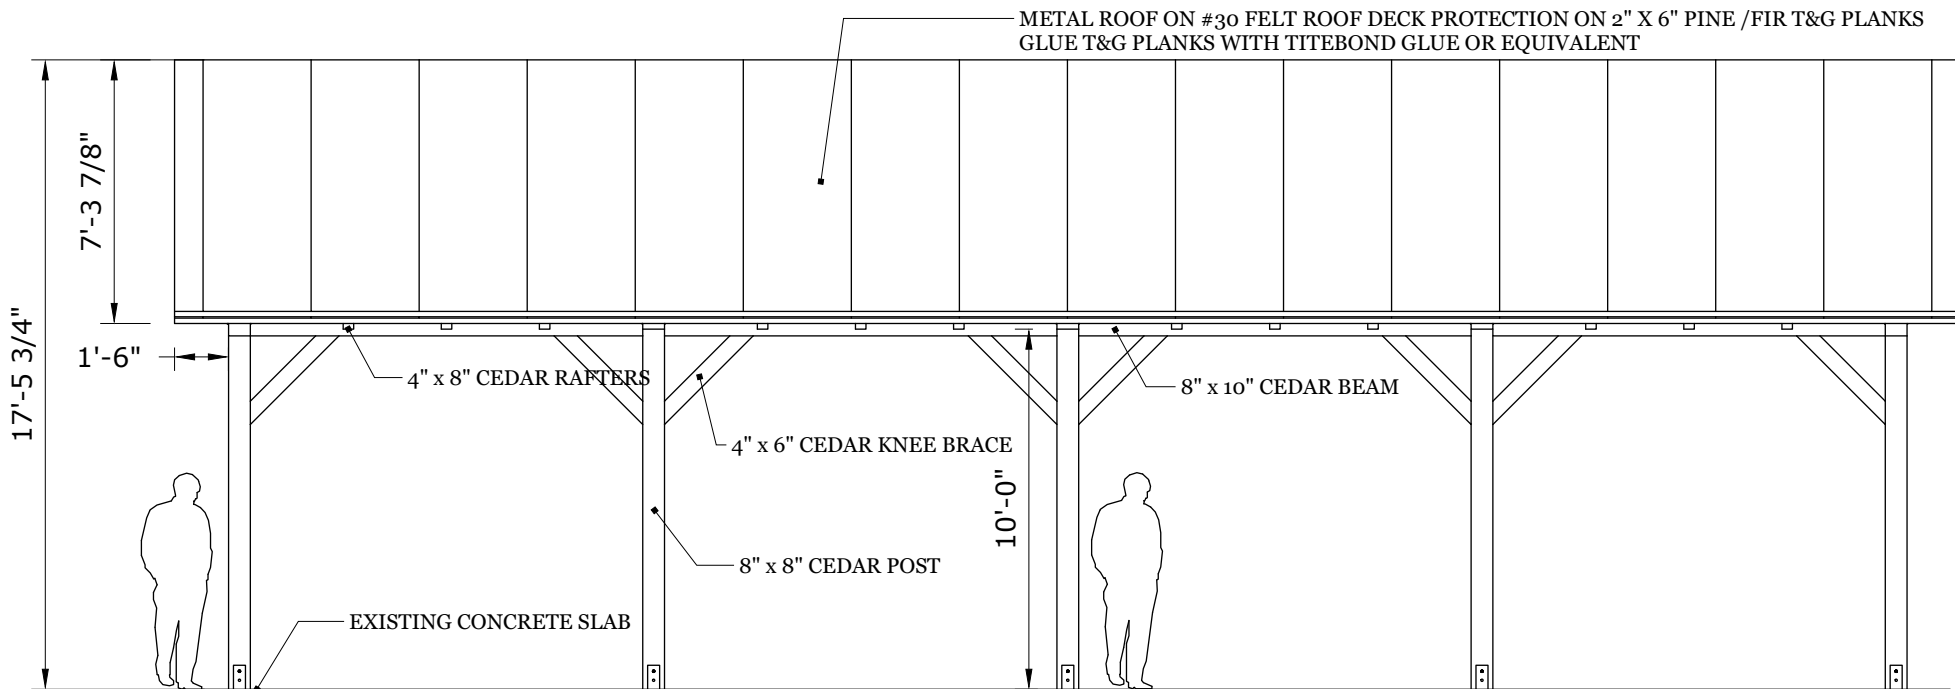

A WEST ELEVATION
A03 Scale: 3/16" = 1'-0" (1:64)

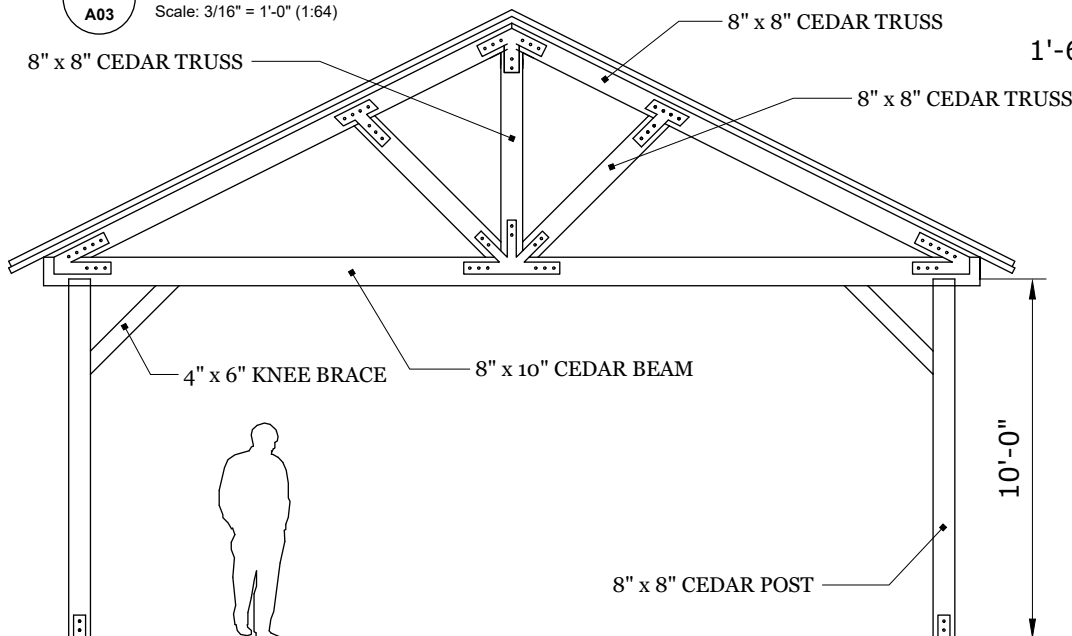



B NORTH ELEVATION
A04 Scale: 3/16" = 1'-0" (1:64)

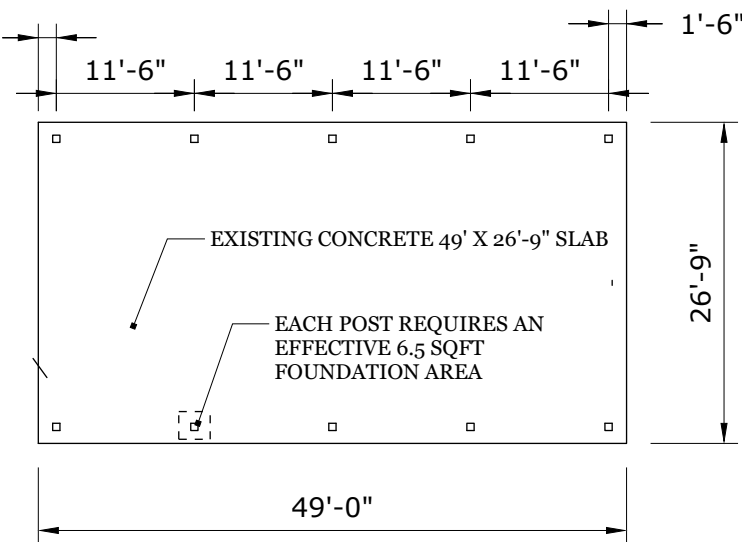


G FLOOR PLAN
A06 Scale: 1/16" = 1'-0" (1:192)

**NOTE: ALL TIMBER TRUSS PLATES TO BE 1/4" STEEL WITH BLACK POWDER COATING
AND 11/16" HOLES FOR 1/2" X 8 1/2" THROUGH BOLTS**

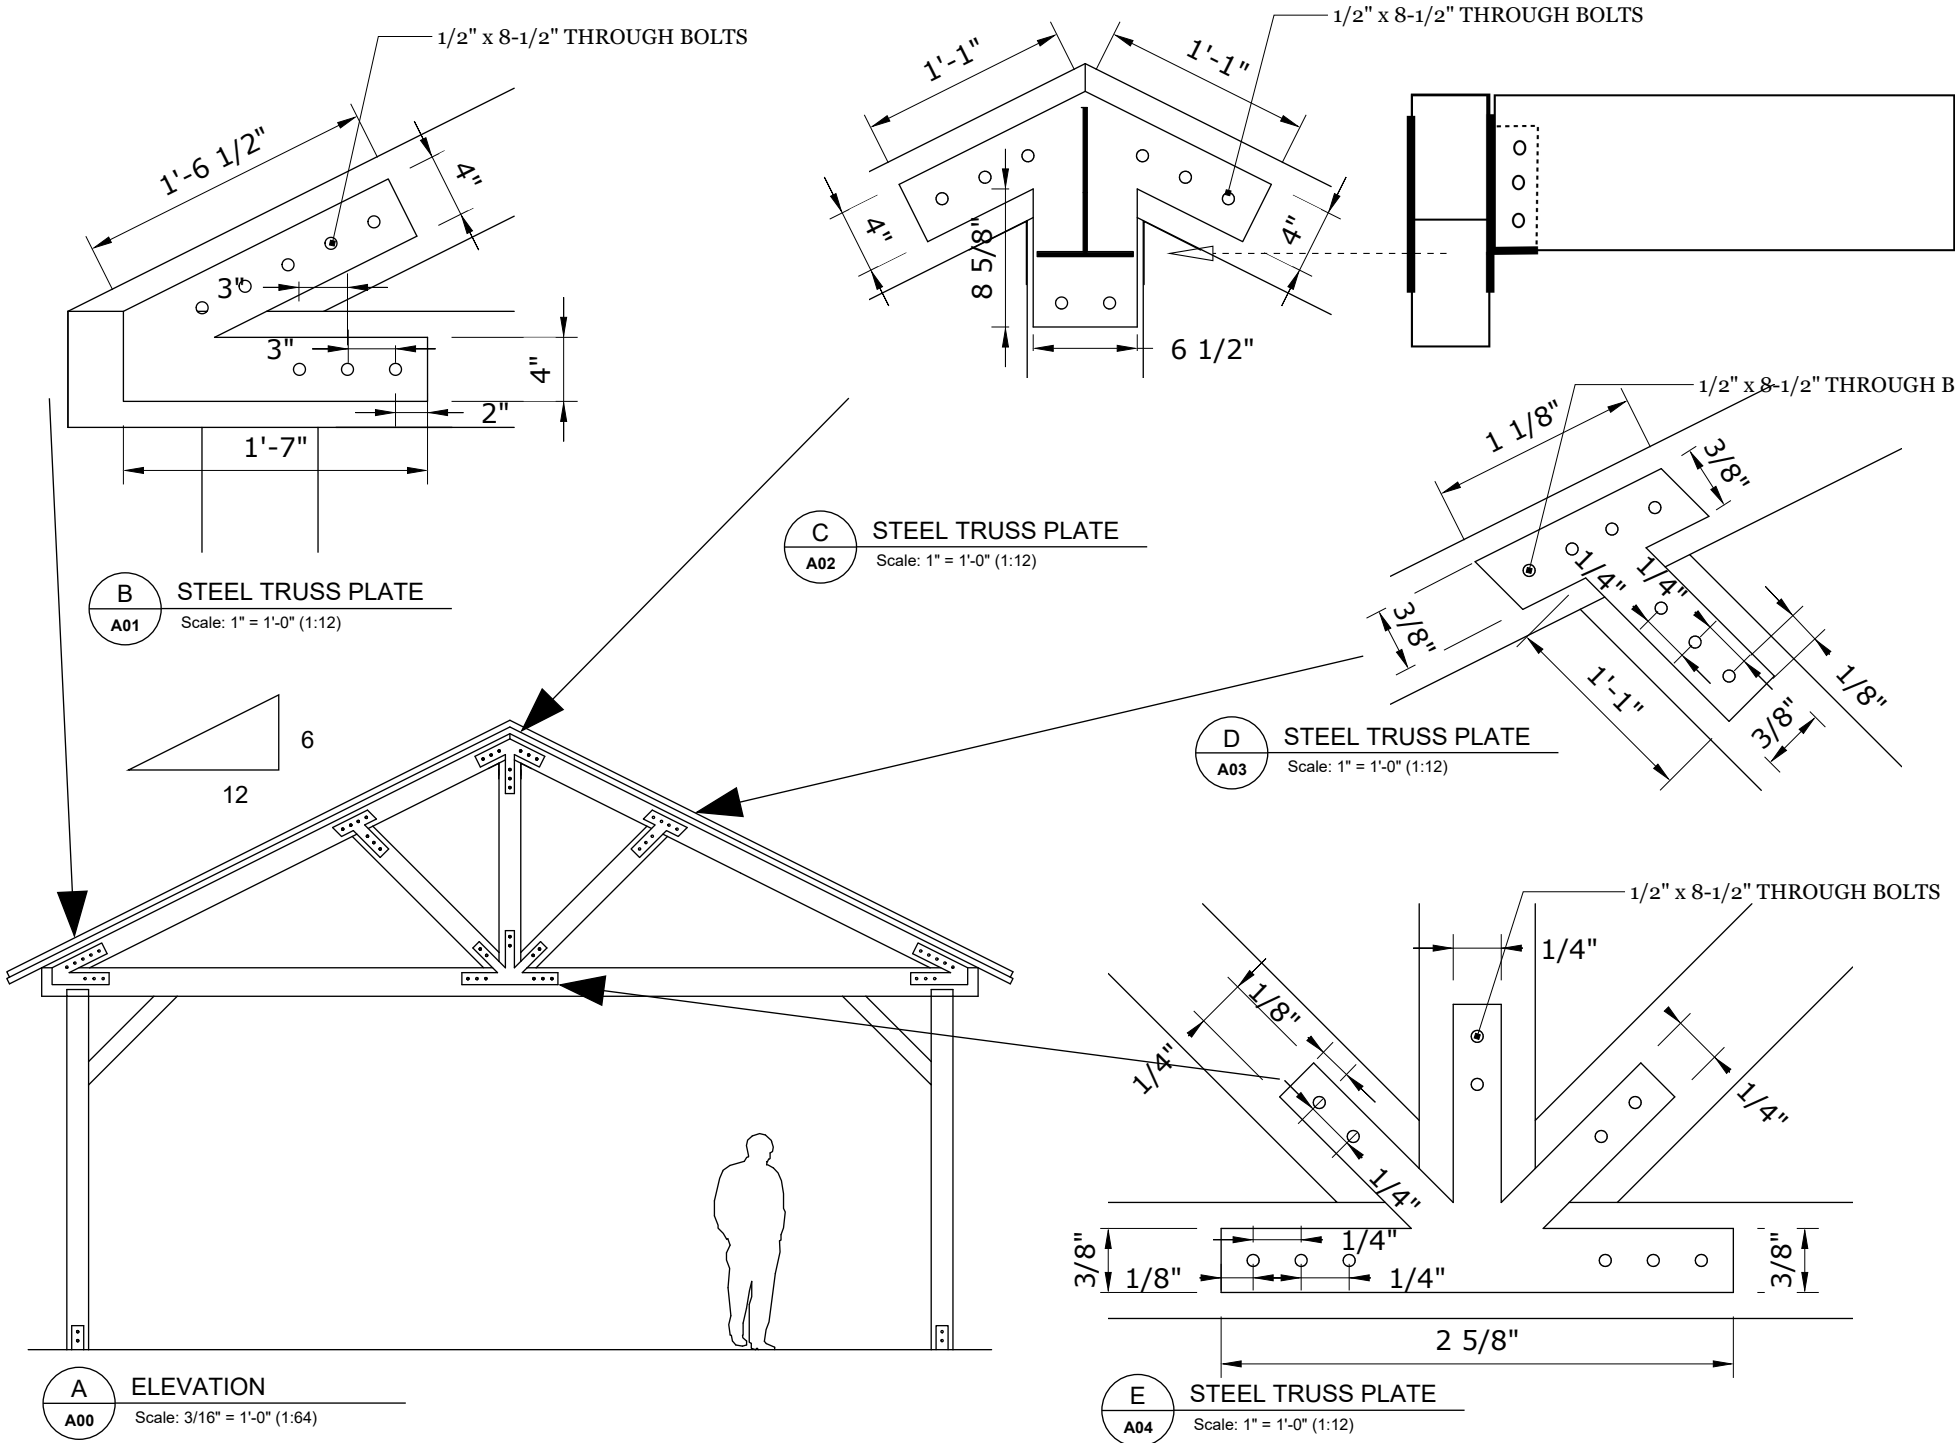

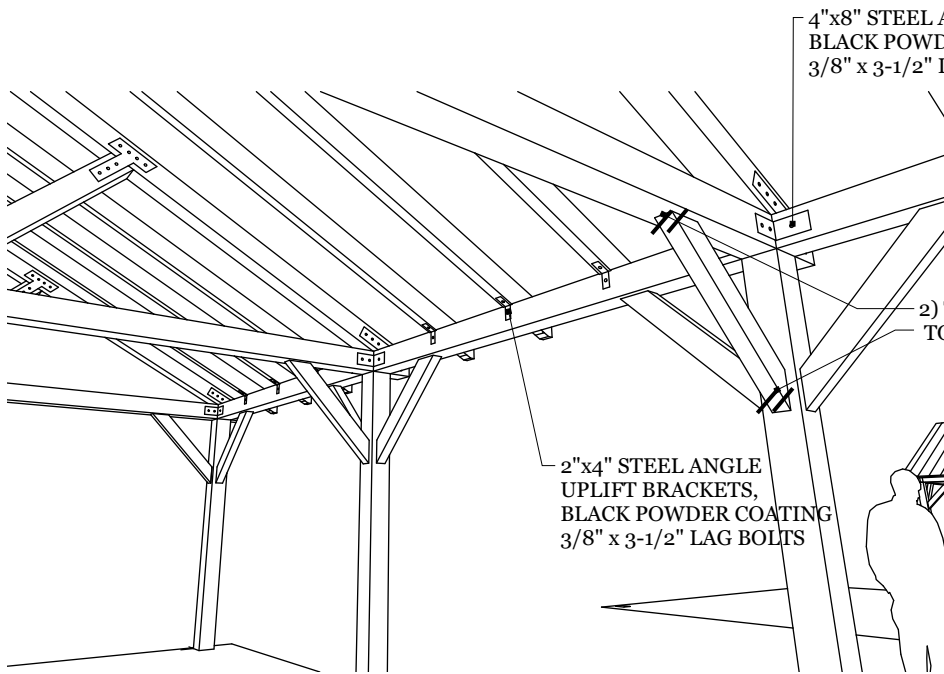


B ANCHORS & UPLIFT BRACKETS
A01 Scale: <Scale>

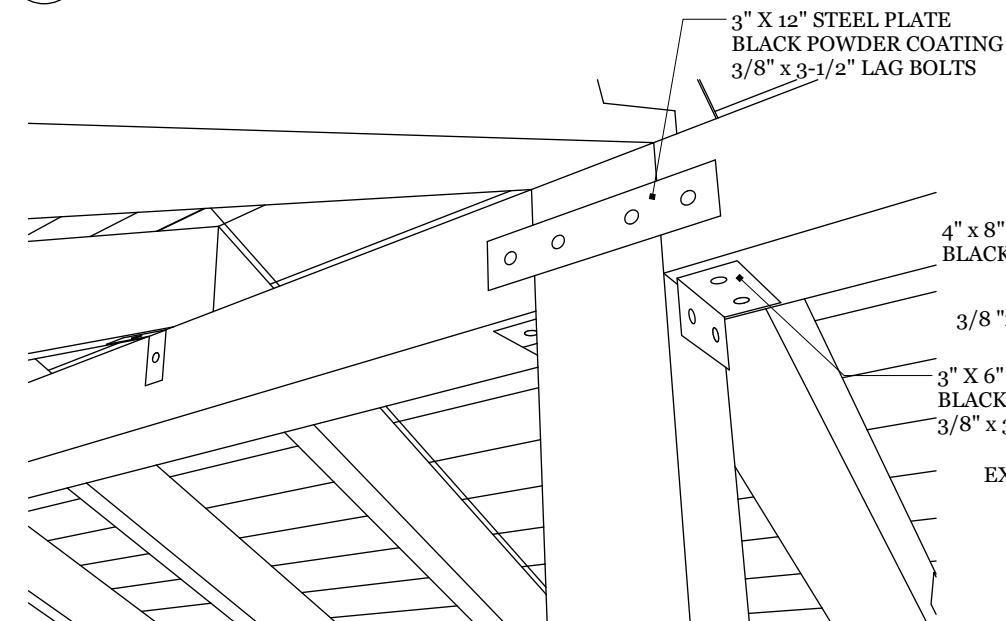

A ELEVATION
A00 Scale: 3/16" = 1'-0" (1:64)

5/8" DIA. EPOXY ANCHOR HIT RE 500 OR APPROVED EQUAL EXPANSION BOLTS 8" EMBED (ADD 1" OF SPACERS TO ELEVATE ANCHOR OFF OF CONCRETE SLAB).

END TRIM
PIECE TYPICAL


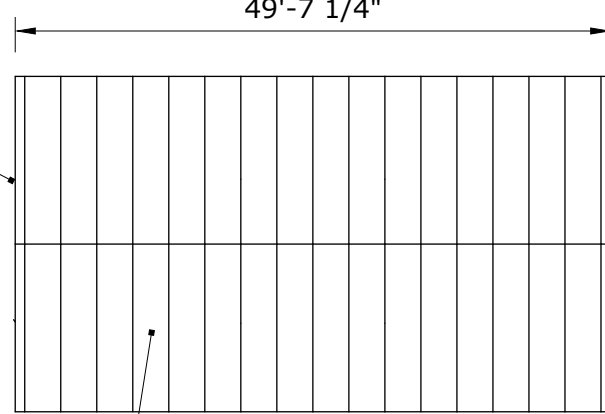


D ROOF PLAN
A03 Scale: 1/16" = 1'-0"

METAL ROOF
ABC METAL ROOFING
MASTERRIB 36" FOREST GREEN
OR APPROVED EQUAL.



RIB SPACING: 6" ON CENTER
RIB HEIGHT: 3/4"
EXPOSED FASTENING SYSTEM
29 GAUGE - SMOOTH FINISH
GALVALUME PLUS SIGNATURE 200
AVAILABLE CURTIS LUMBER

ON 30LB ROOF FELT

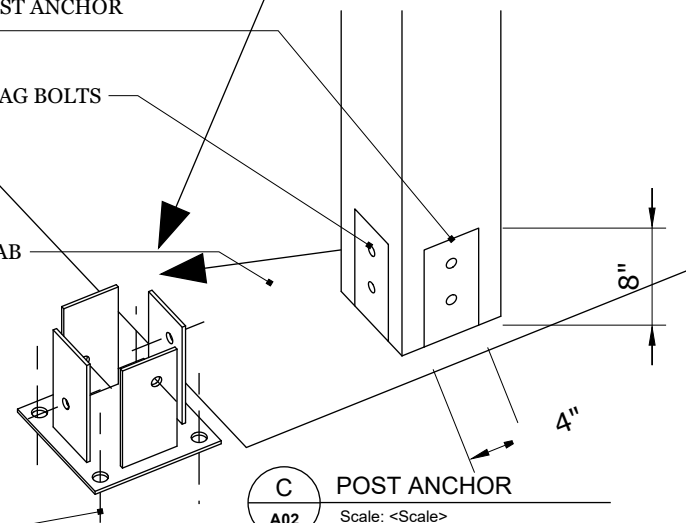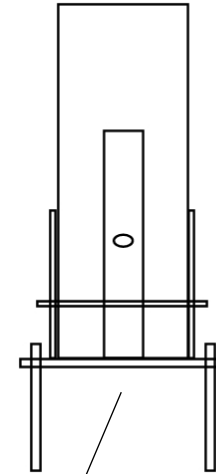


C POST ANCHOR
A02 Scale: <Scale>


B AXONOMETRIC VIEW
A01 Scale: NTS

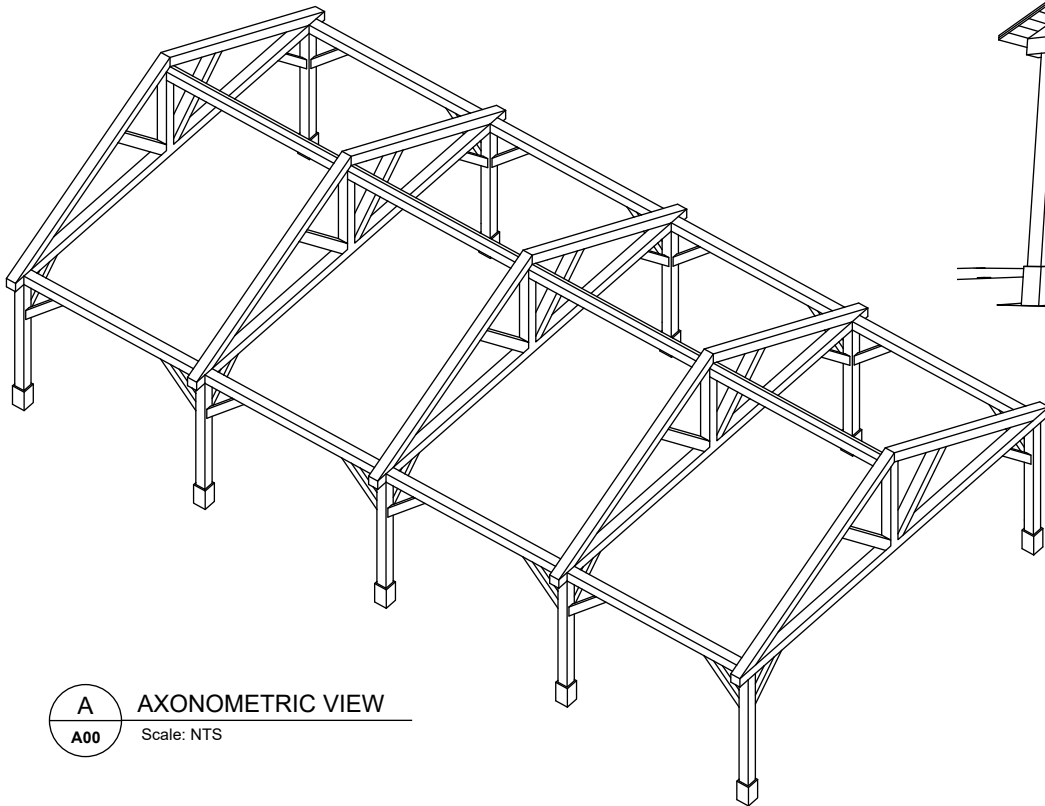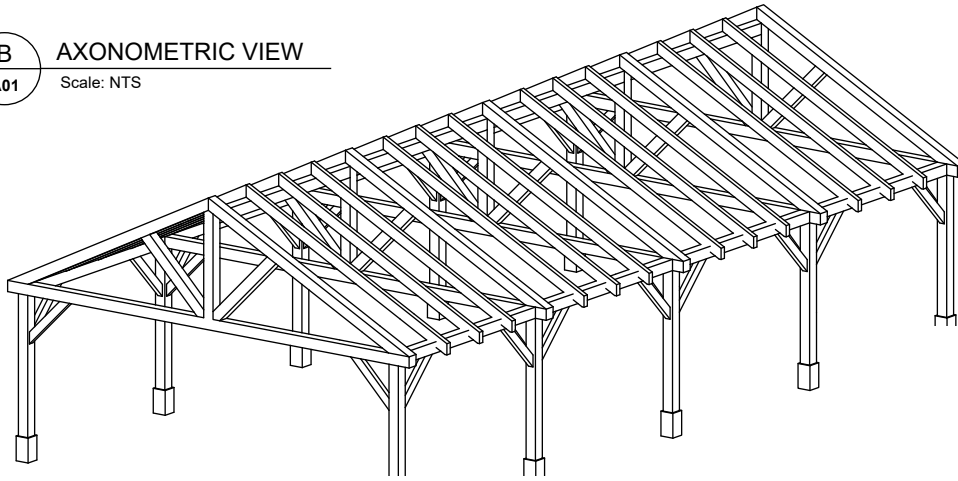

A AXONOMETRIC VIEW
A00 Scale: NTS


C AXONOMETRIC VIEW
A02 Scale: NTS

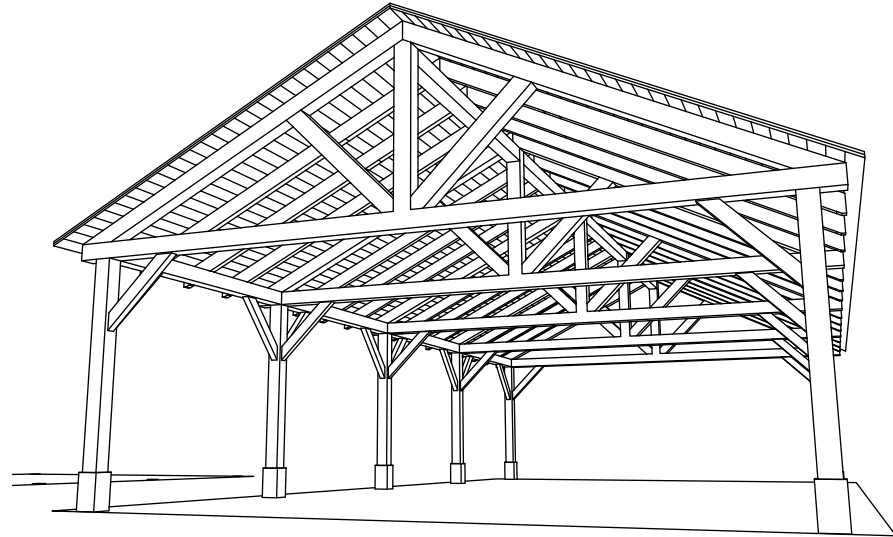

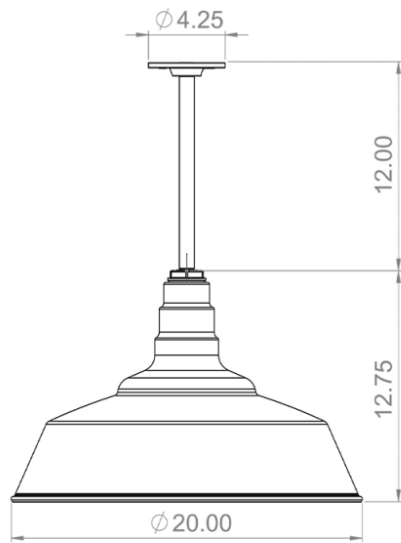

□ 12" Stem
PR12

L2 LIGHT FIXTURE
12" STEM 20" DOME
STEEL LIGHTING CO. -
MANHATTAN
HUNTER GREEN EXTERIOR
WHITE INTERIOR
OR APPROVED EQUAL.

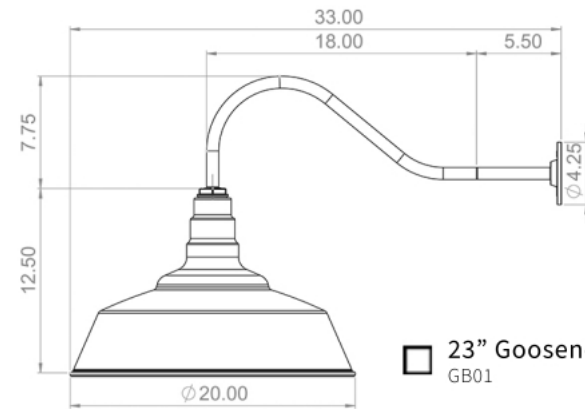


□ 23" Gooseneck
GB01


L1 LIGHT FIXTURE
23" GOOSENECK 20" DOME
STEEL LIGHTING CO. - REDONDO
HUNTER GREEN EXTERIOR
WHITE INTERIOR
OR APPROVED EQUAL

TO ELEC. PANEL
IN MAIN BUILDING

WEATHERPROOF GFCI
DUPLEX OUTLET

S1 WEATHERPROOF
LIGHT SWITCH

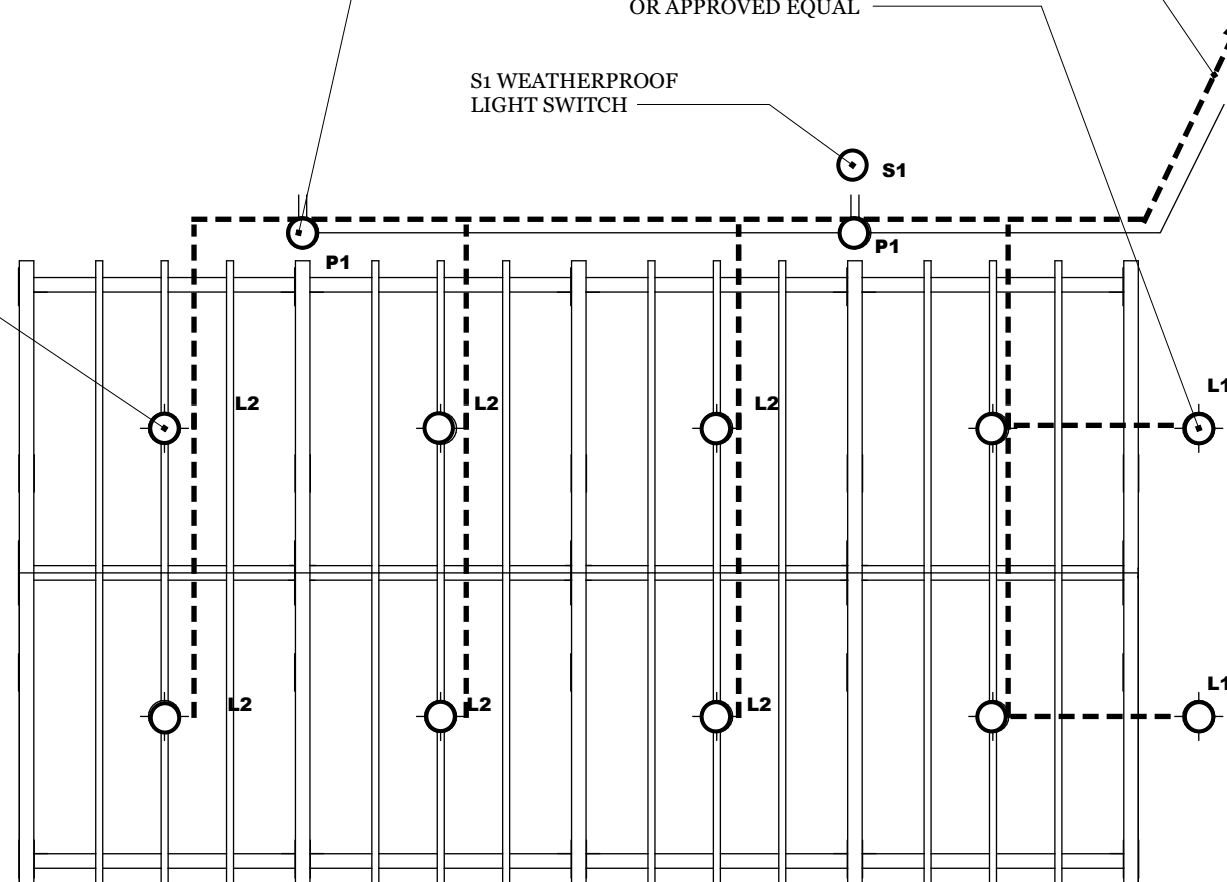

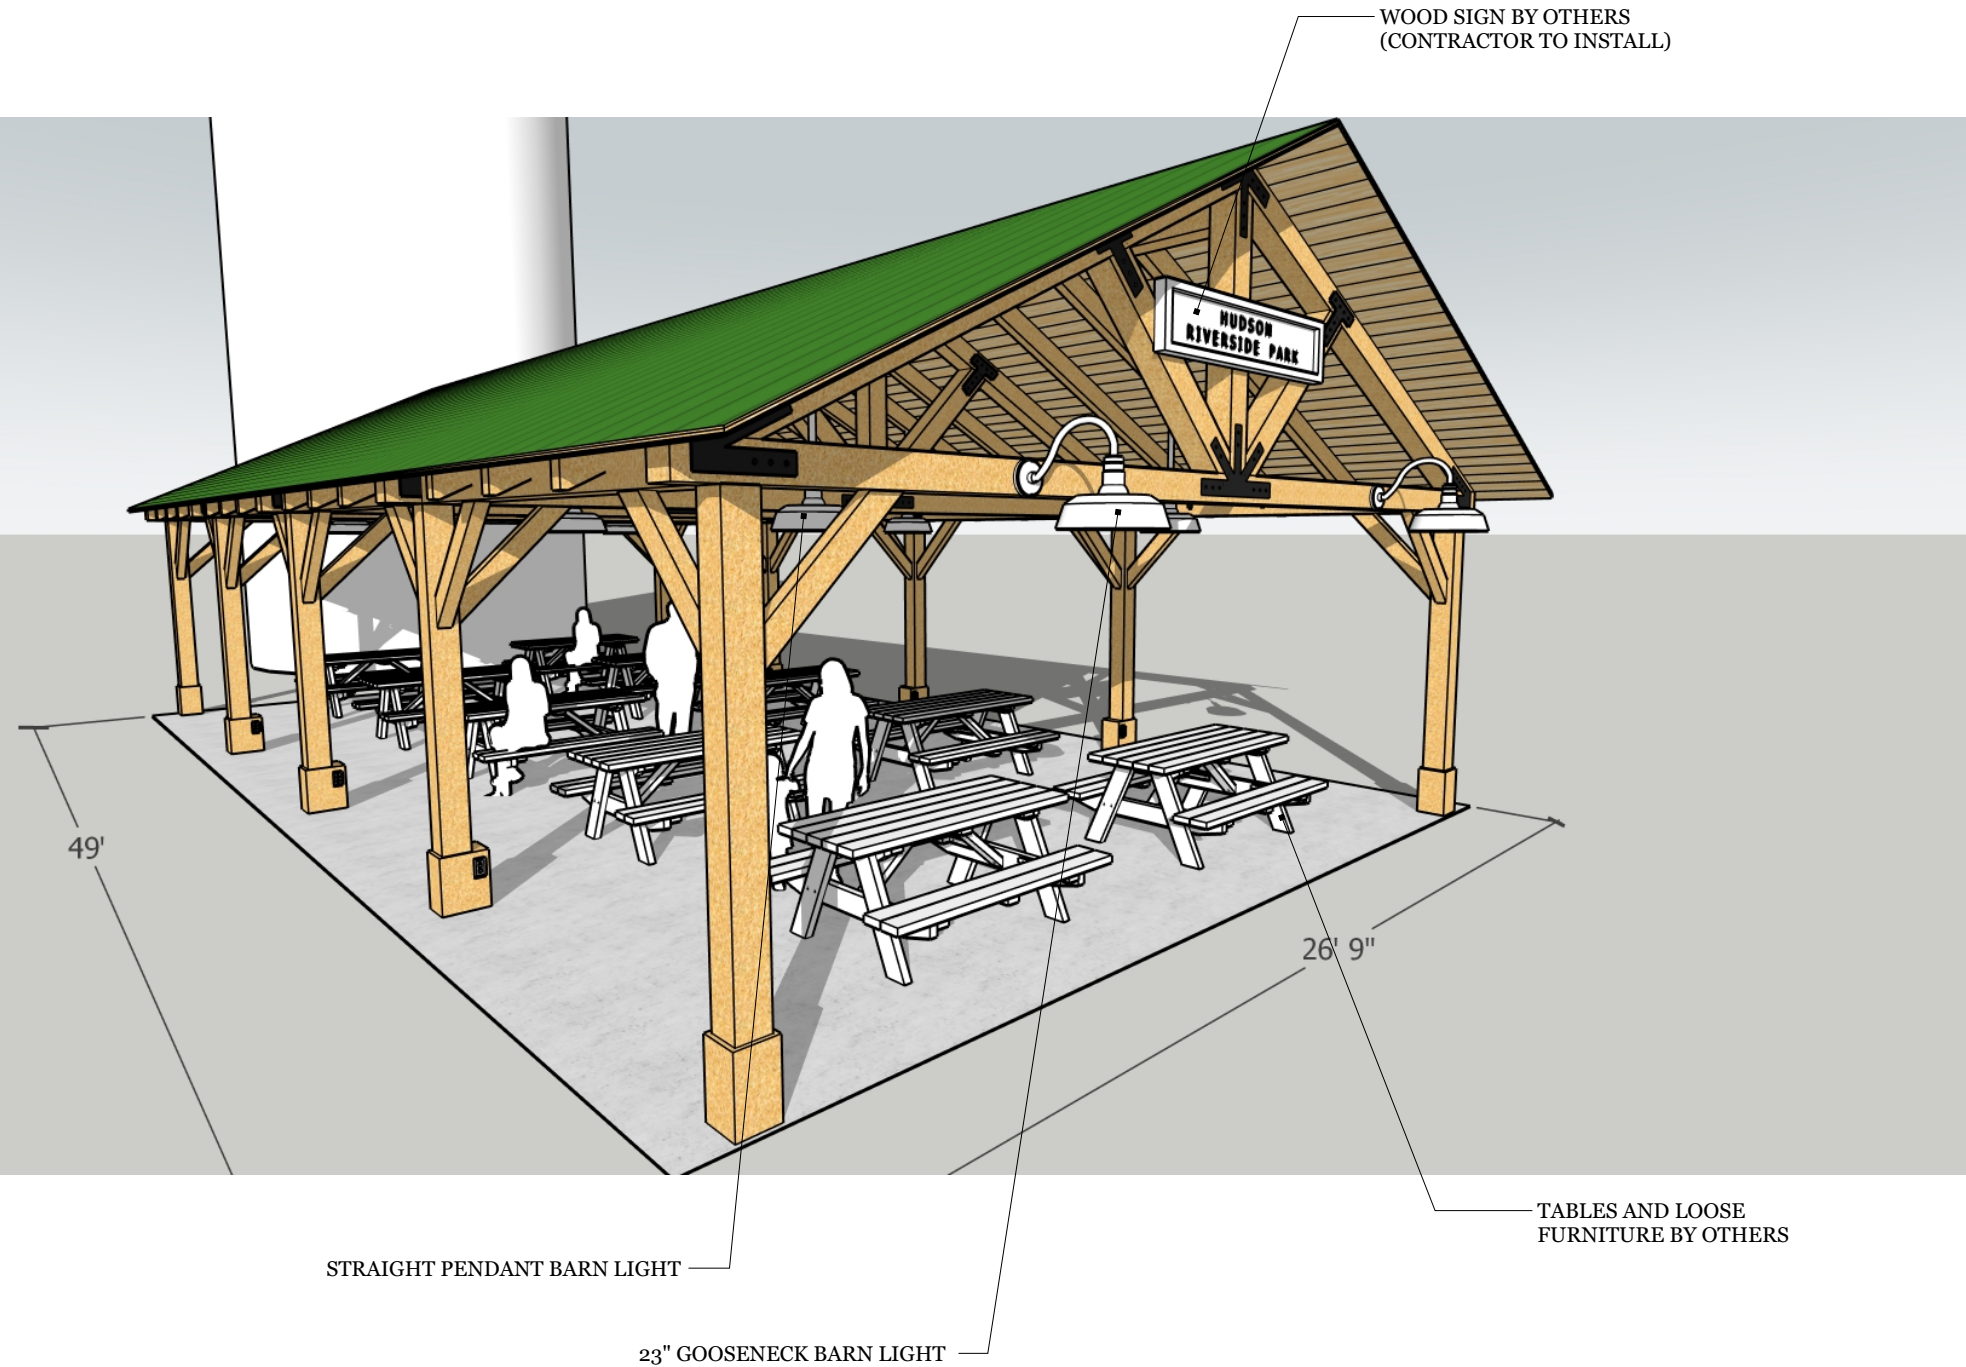





BEARDSLEY ARCHITECTS
& ENGINEERS
69 STATE STREET
ALBANY, NY 12207

CLIENT
Town of Greenwich
Greenwich NY

PROJECT
HUDSON
RIVERSIDE PARK
PROJECT NO.
BD000

ISSUE
6/26/25
DRAWN BY
PETE
VEALE

RENDERED
VIEWS