


PLAN

- HB — - HIGHWAY BOUNDARY
- PE — - PERMANENT EASEMENT
- FEE — - FEE ACQUISITION
- TE — - TEMPORARY EASEMENT

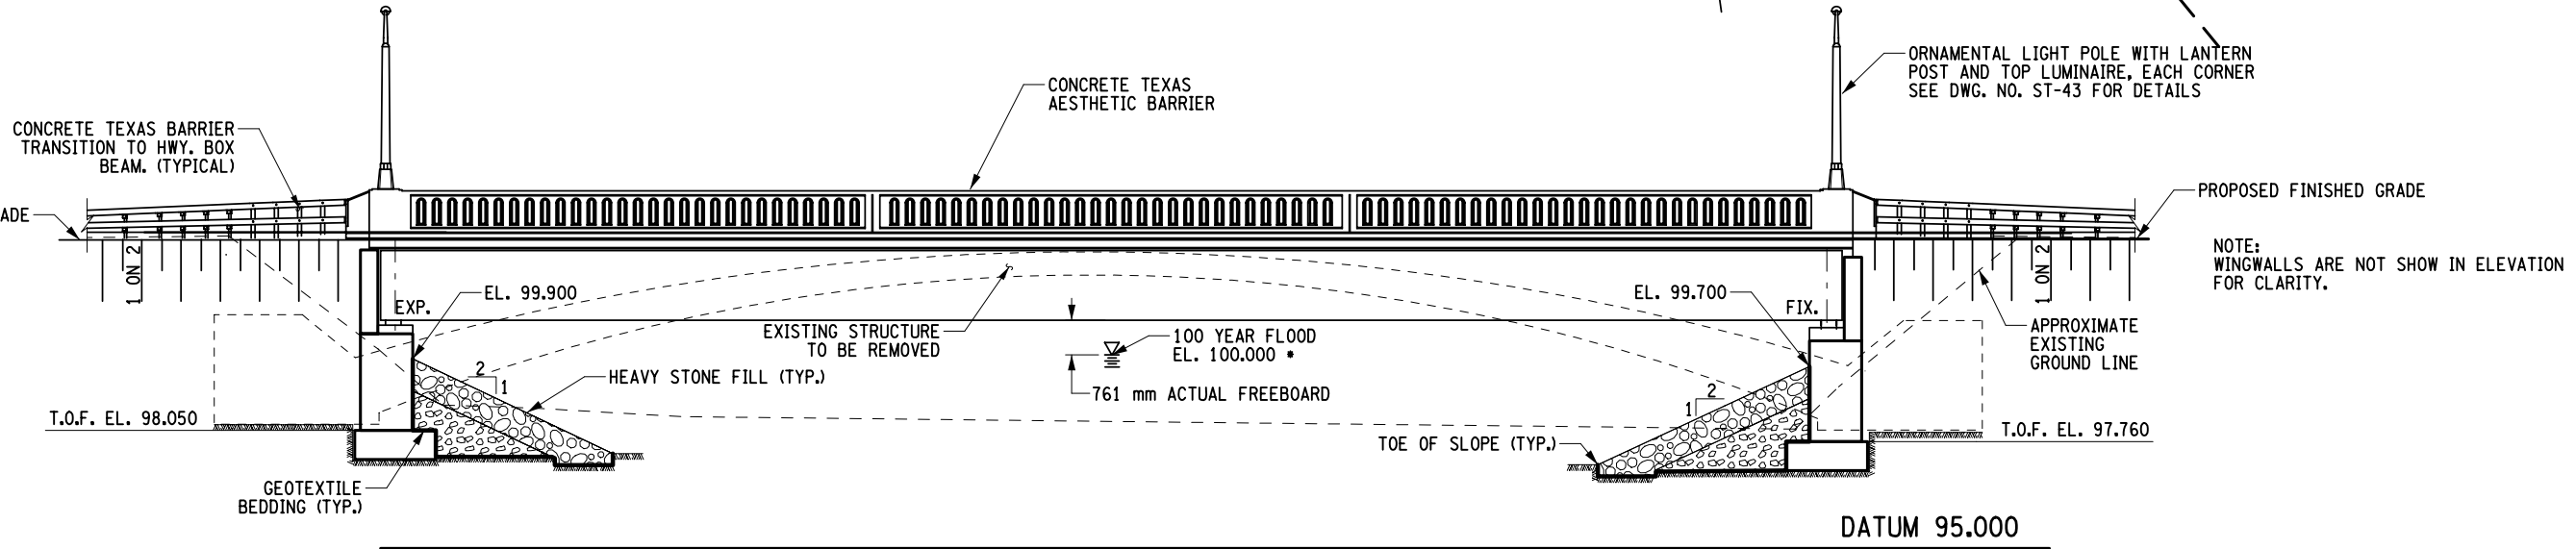

ELEVATION A-A

• BASED ON MAY 4, 2000 FLOOD INSURANCE STUDY

